




KELLERGESCHOSS M 1:100
 04ep_02kg1

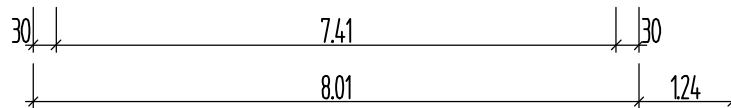

Planfertiger

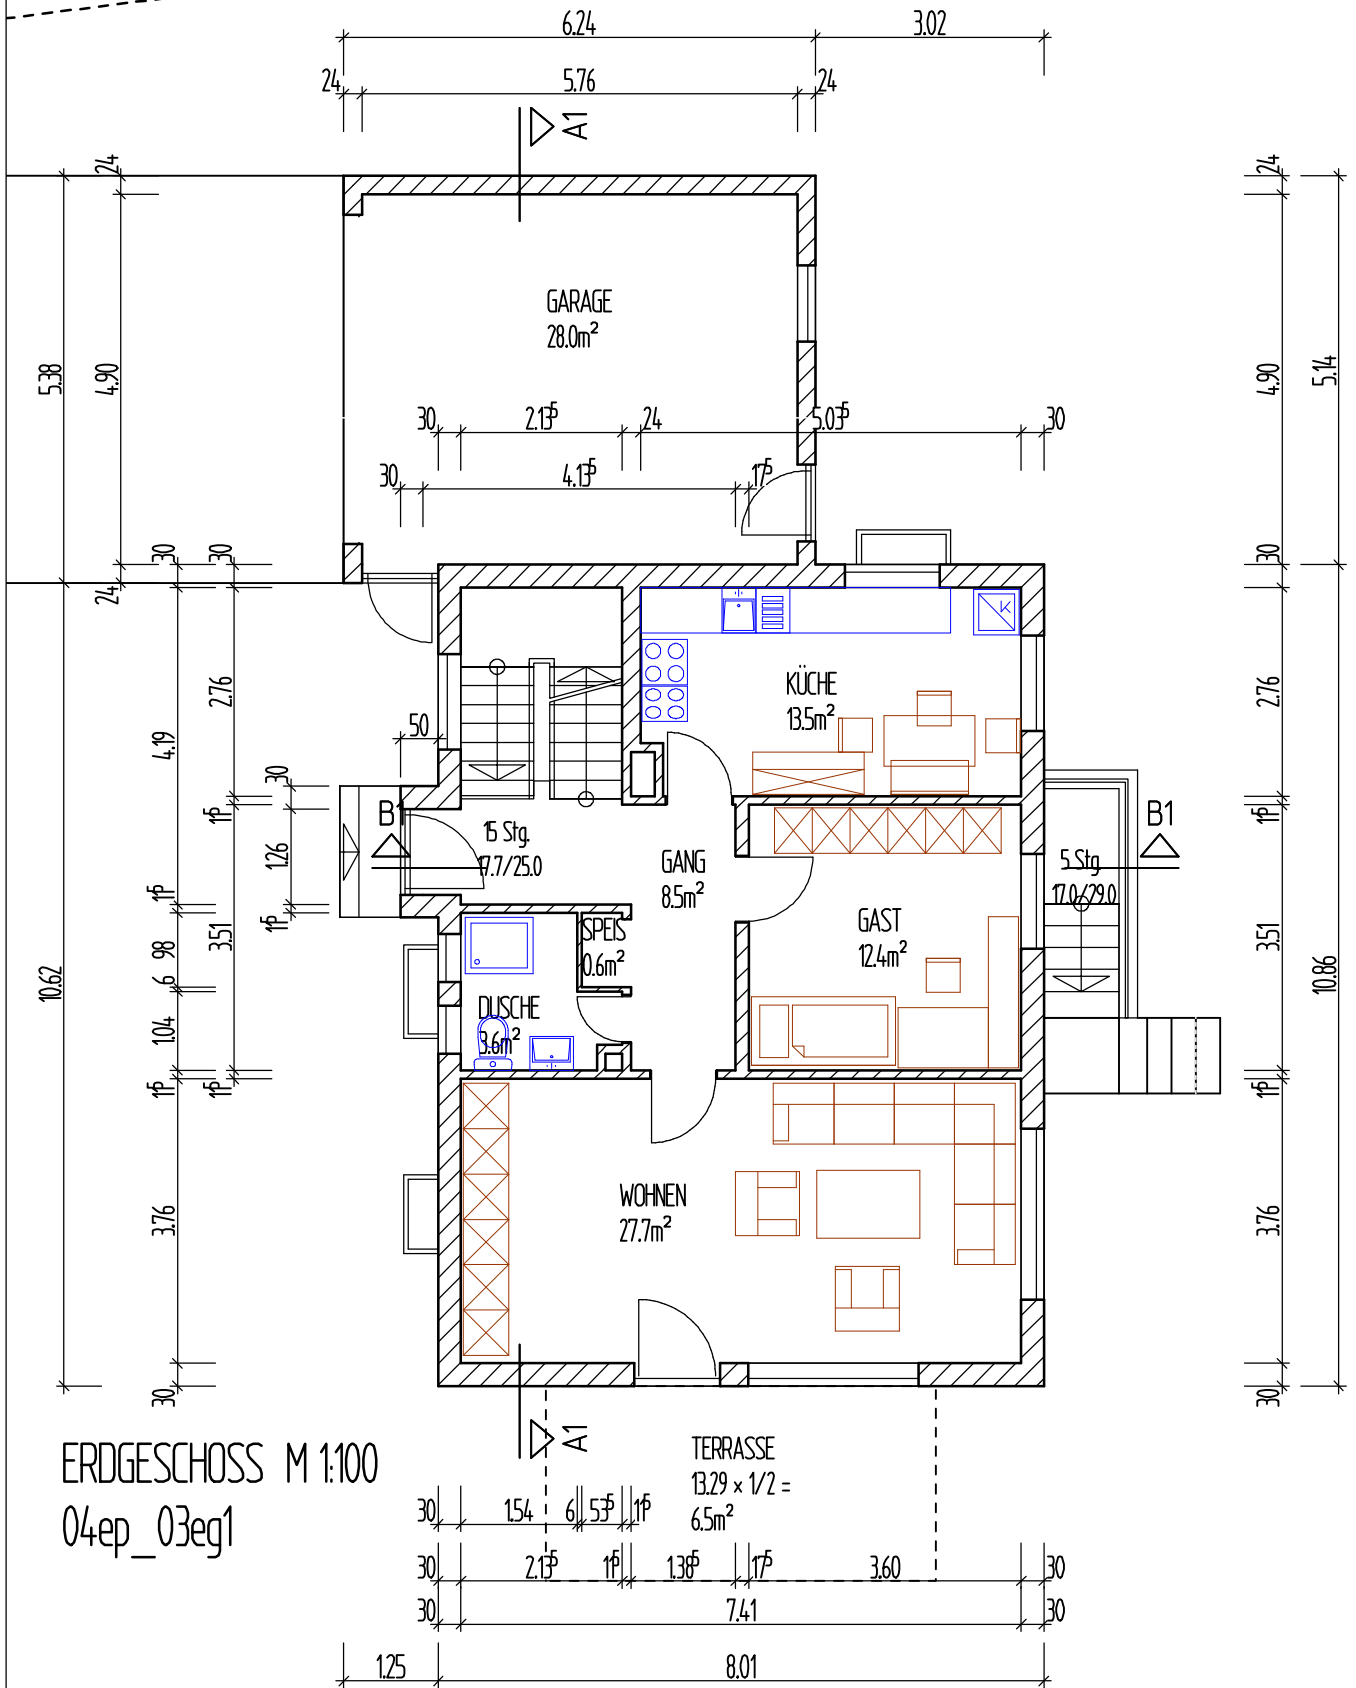

Planfertiger

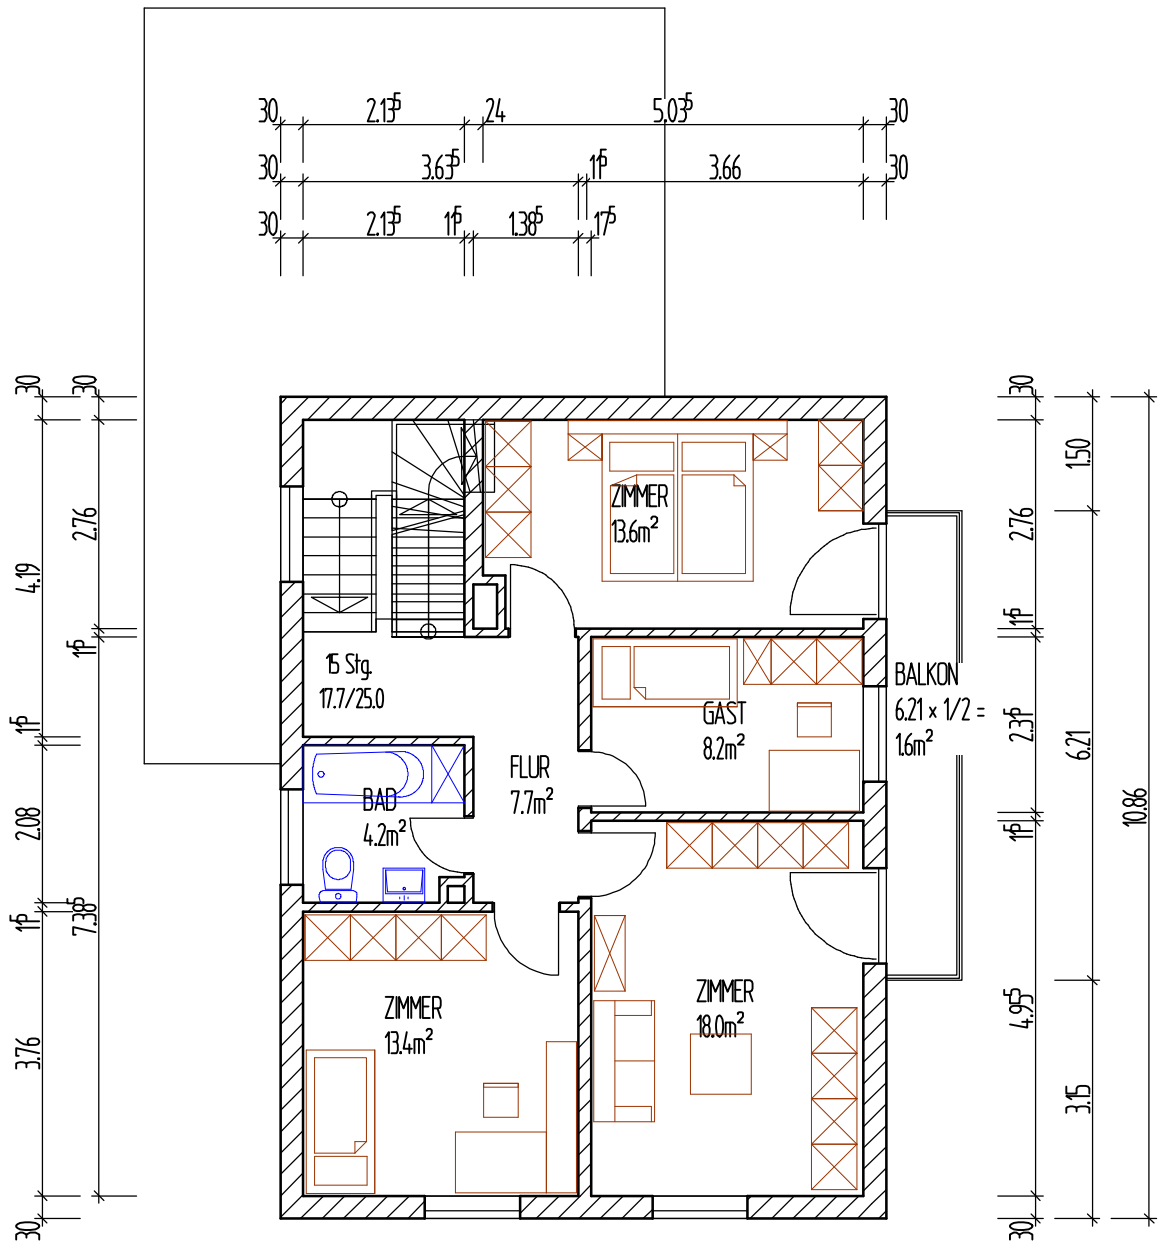


OBERGESCHOSS M 1:100
 04ep_04og1



Planfertiger

30 21.3 24 5.03 30

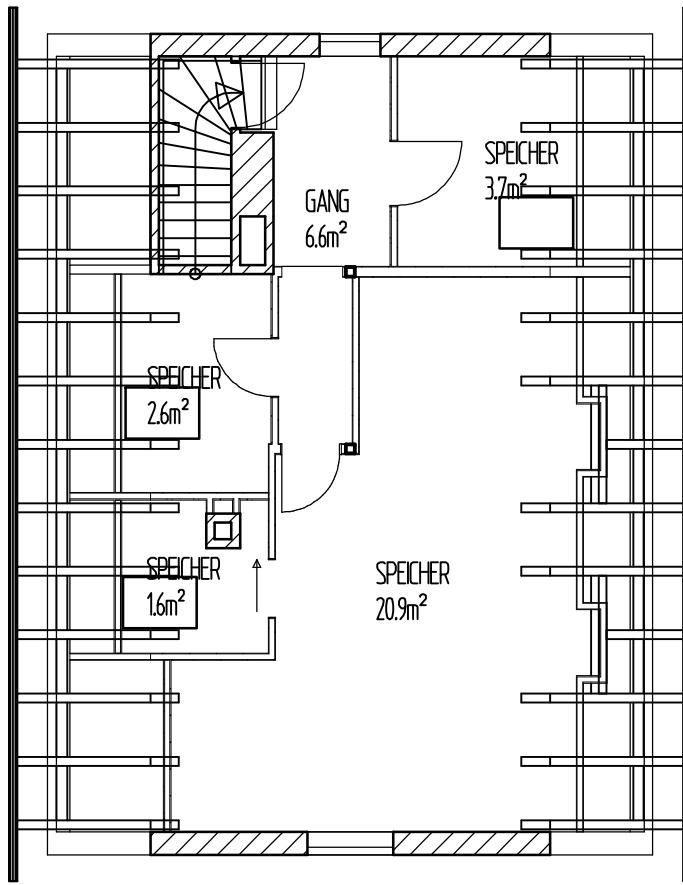

130
10.26
10.86
30

DACHGESCHOSS M 1:100
04ep_05dg1

30 7.41 30
8.01



Planfertiger

Auswertung nach WoFIV - geschossweise

tauchKirch-1a

3-EG

Wohnung 1

Raum	WoFIV Formel	Fläche (m2)
11-WOHNEN	$7.380 \cdot 3.730 + 1.135 \cdot 0.140$	27.69
12-GAST EG	$3.570 \cdot 3.480$	12.42
13-KÜCHE	$5.005 \cdot 2.030 + 4.705 \cdot 0.700$	13.45
14-DUSCHE	$1.770 \cdot 1.011 + 1.510 \cdot 1.039 + 0.676 \cdot 0.335$	3.58
15-GANG	$3.605 \cdot 1.285 + 2.195 \cdot 1.355 + 1.105 \cdot 0.672 + 2.105 \cdot 0.075$	8.51
16-SPEIS	$0.862 \cdot 0.620 + 0.505 \cdot 0.087$	0.58
TERRASSE zu 1/4	$0.25 \cdot (5.127 \cdot 2.547)$	3.26
Summe		69.49

4-OG1

Wohnung 1

Raum	WoFIV Formel	Fläche (m2)
21-ELTERN	$5.005 \cdot 2.030 + 4.705 \cdot 0.700 + 1.260 \cdot 0.140$	13.63
22-ZIMMER 2	$4.925 \cdot 3.570 + 1.260 \cdot 0.140$	17.76
23-ZIMMER 1	$3.730 \cdot 3.605$	13.45
24-GAST OG	$3.570 \cdot 2.285$	8.16
25-BAD	$2.050 \cdot 1.770 + 1.715 \cdot 0.335$	4.20
26-FLUR	$3.605 \cdot 1.285 + 2.195 \cdot 1.355 + 0.960 \cdot 0.075 + 0.185 \cdot 0.145$	7.71
BALKON zu 1/4	$0.25 \cdot (6.210 \cdot 1.000)$	1.55
Summe		66.46


Zusammenstellung


	Fläche (m2)
tauchKirch-1a, 3-EG, Wohnung 1	69.49
tauchKirch-1a, 4-OG1, Wohnung 1	66.46
Gesamtsumme	135.95



NORDEN M 1:100
anN

OSTEN M 1:100
anO

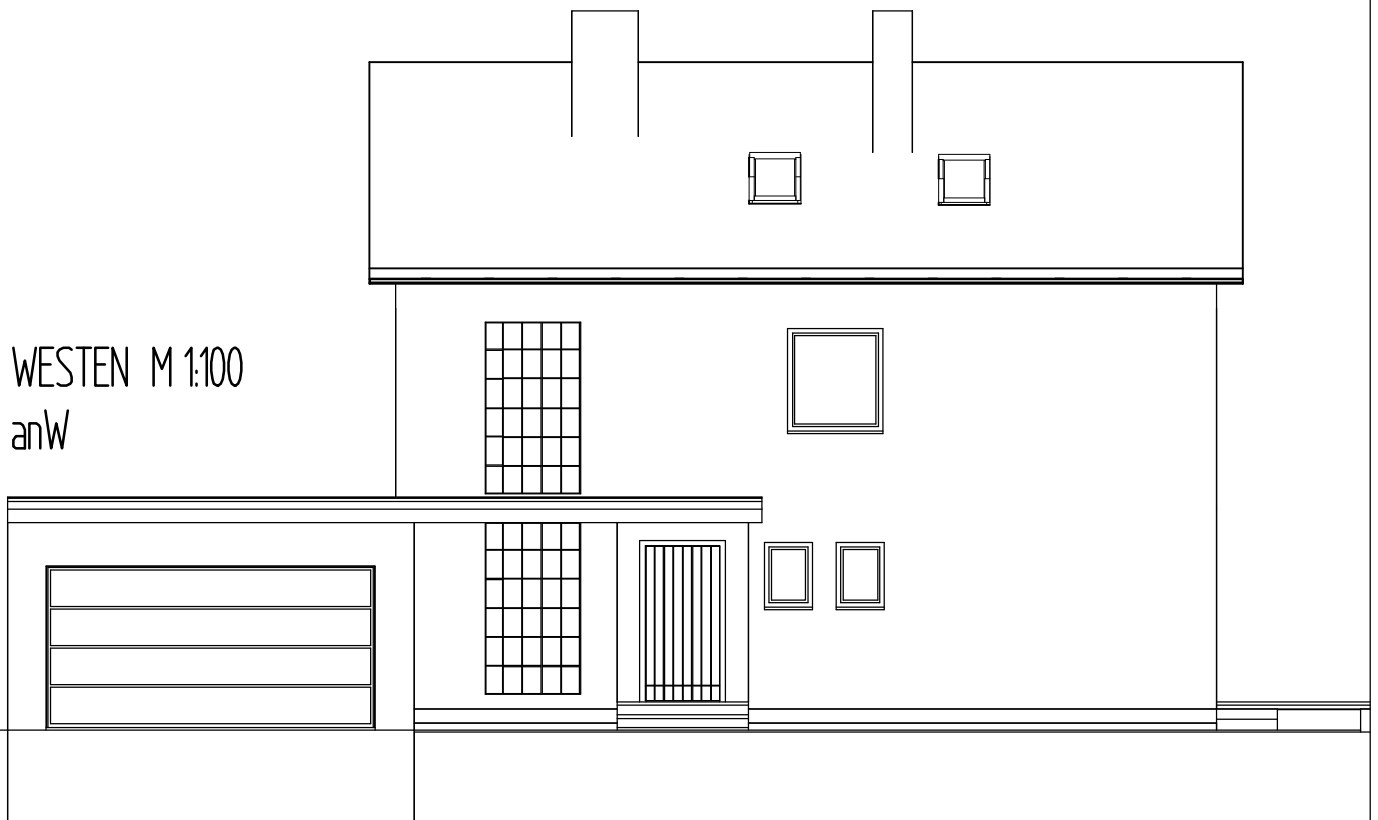

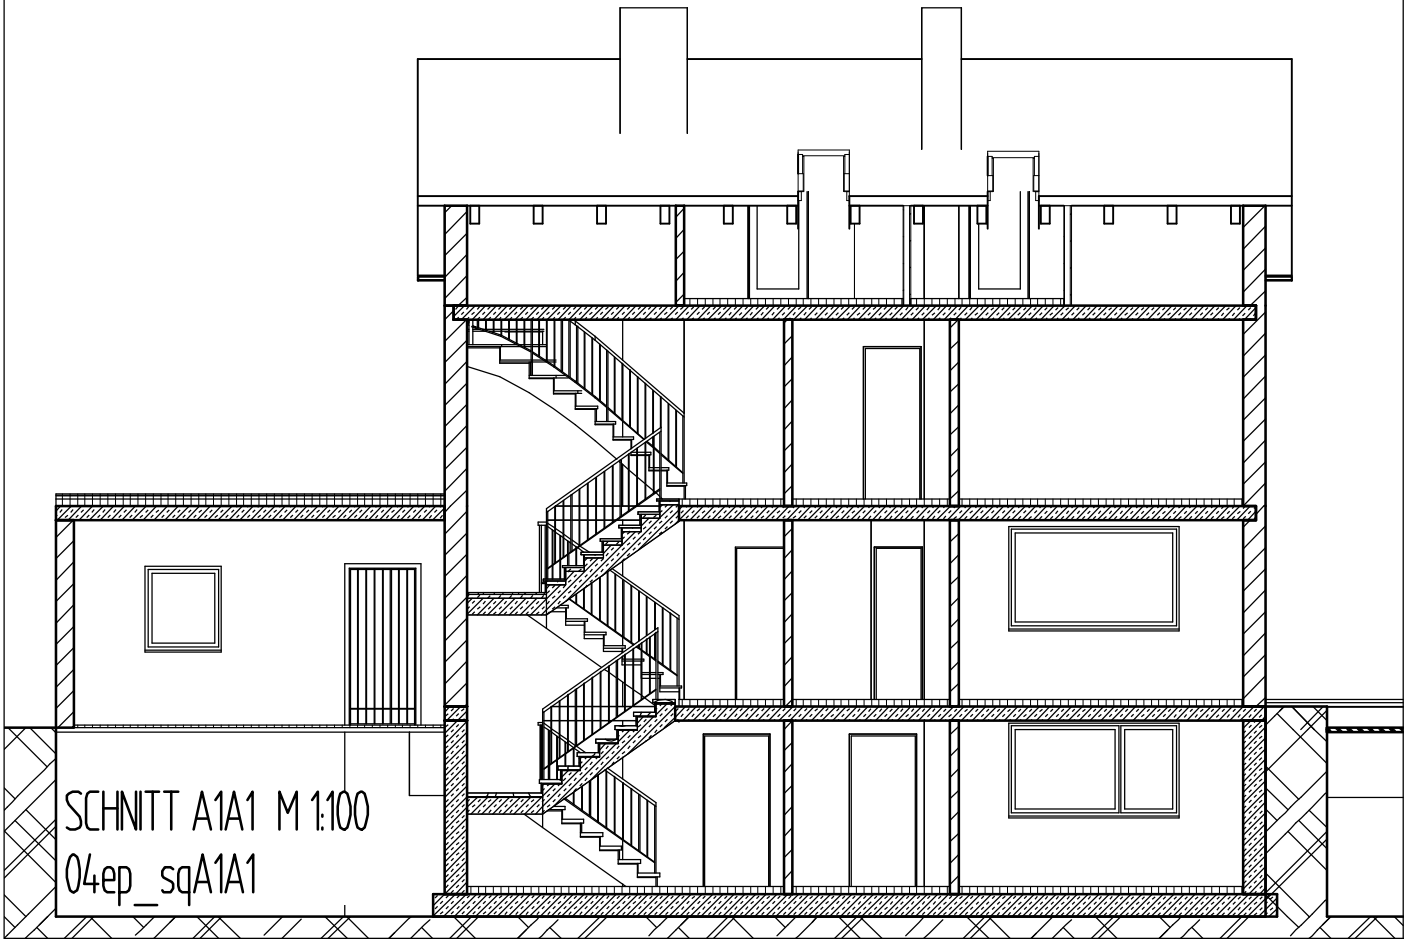

SCHNITT A1A1 M 1:100
04ep_sqA1A1

